





DETAIL FOR MANHOLES IN  
PAVED SURFACES

DETAIL FOR MANHOLES  
IN EASEMENTS

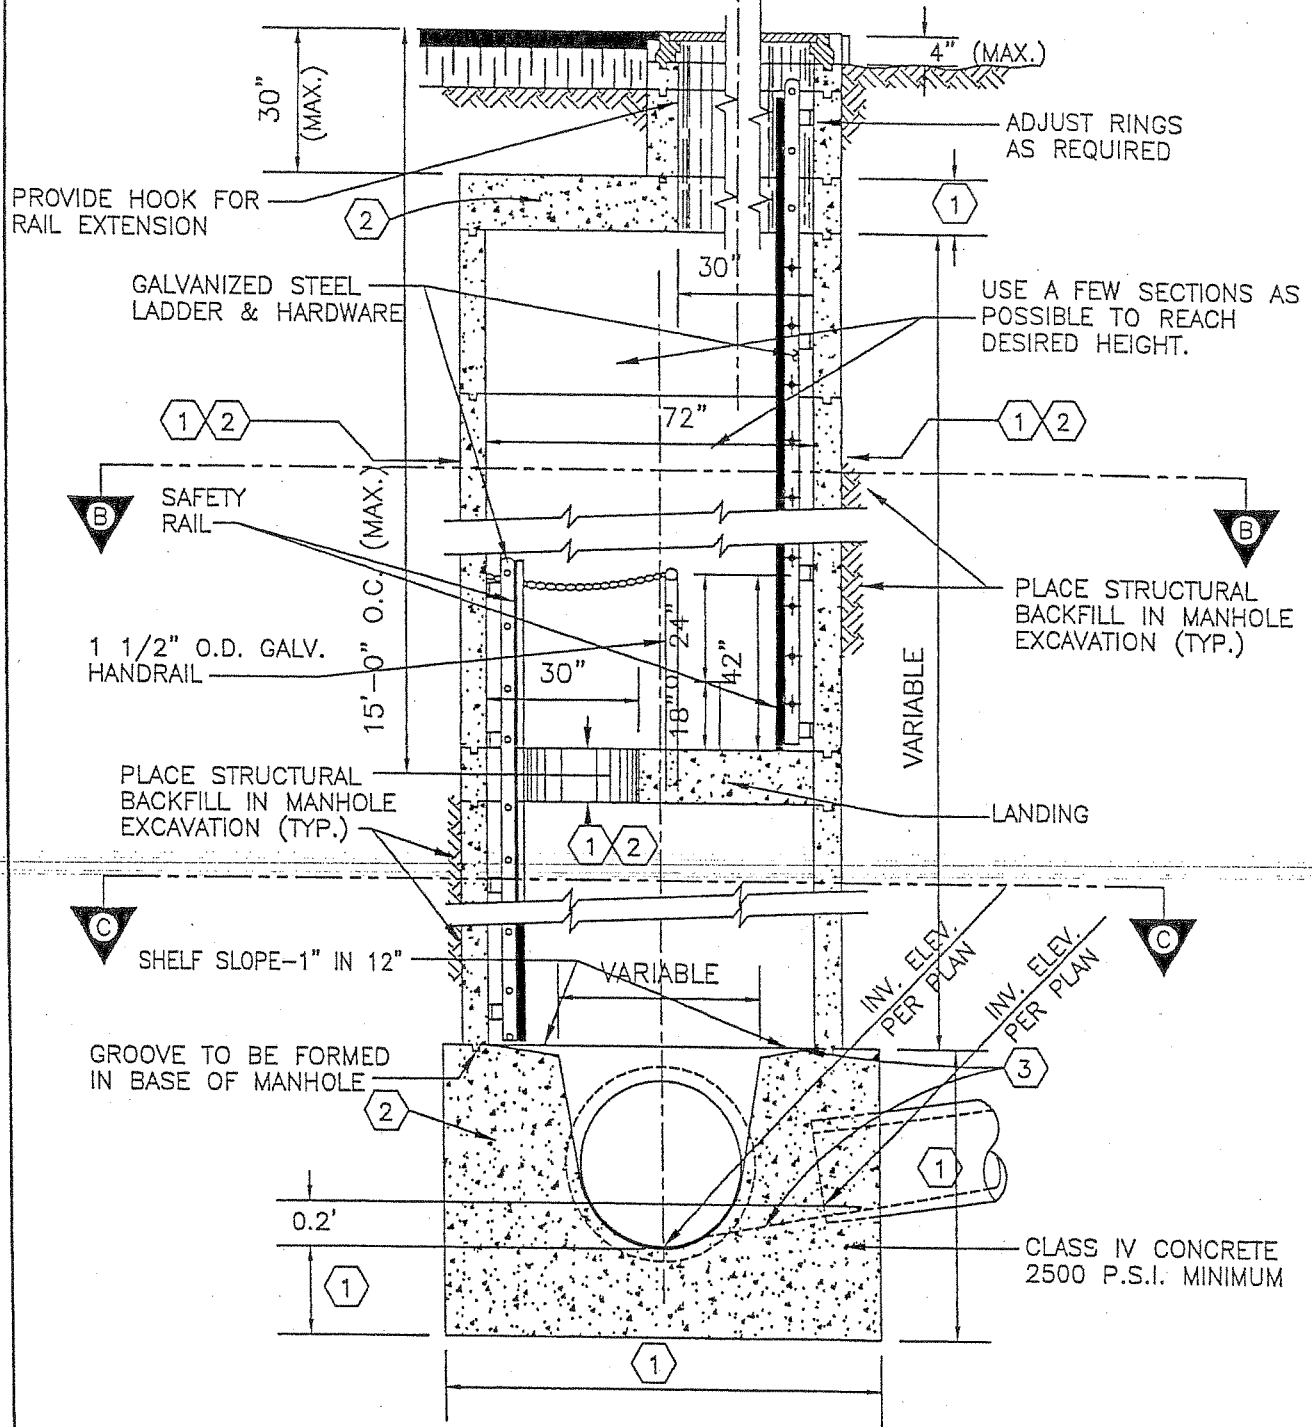

YUCAIPA VALLEY WATER DISTRICT

SPECIAL MANHOLE (30+' DEEP)

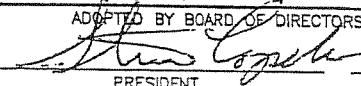NO.	BY	REVISIONS		DRAWN	APPROVED BY ENGINEERING DEPARTMENT			S-10
		DATE	APPROVED		---	DATE		
				CHECKED	 ENGINEER	JUNE., 98		
				DATE	 PRESIDENT	JUNE., 98		
				NO SCALE				SHEET 1 OF 1