


INTERCEPTOR

DRYWELL

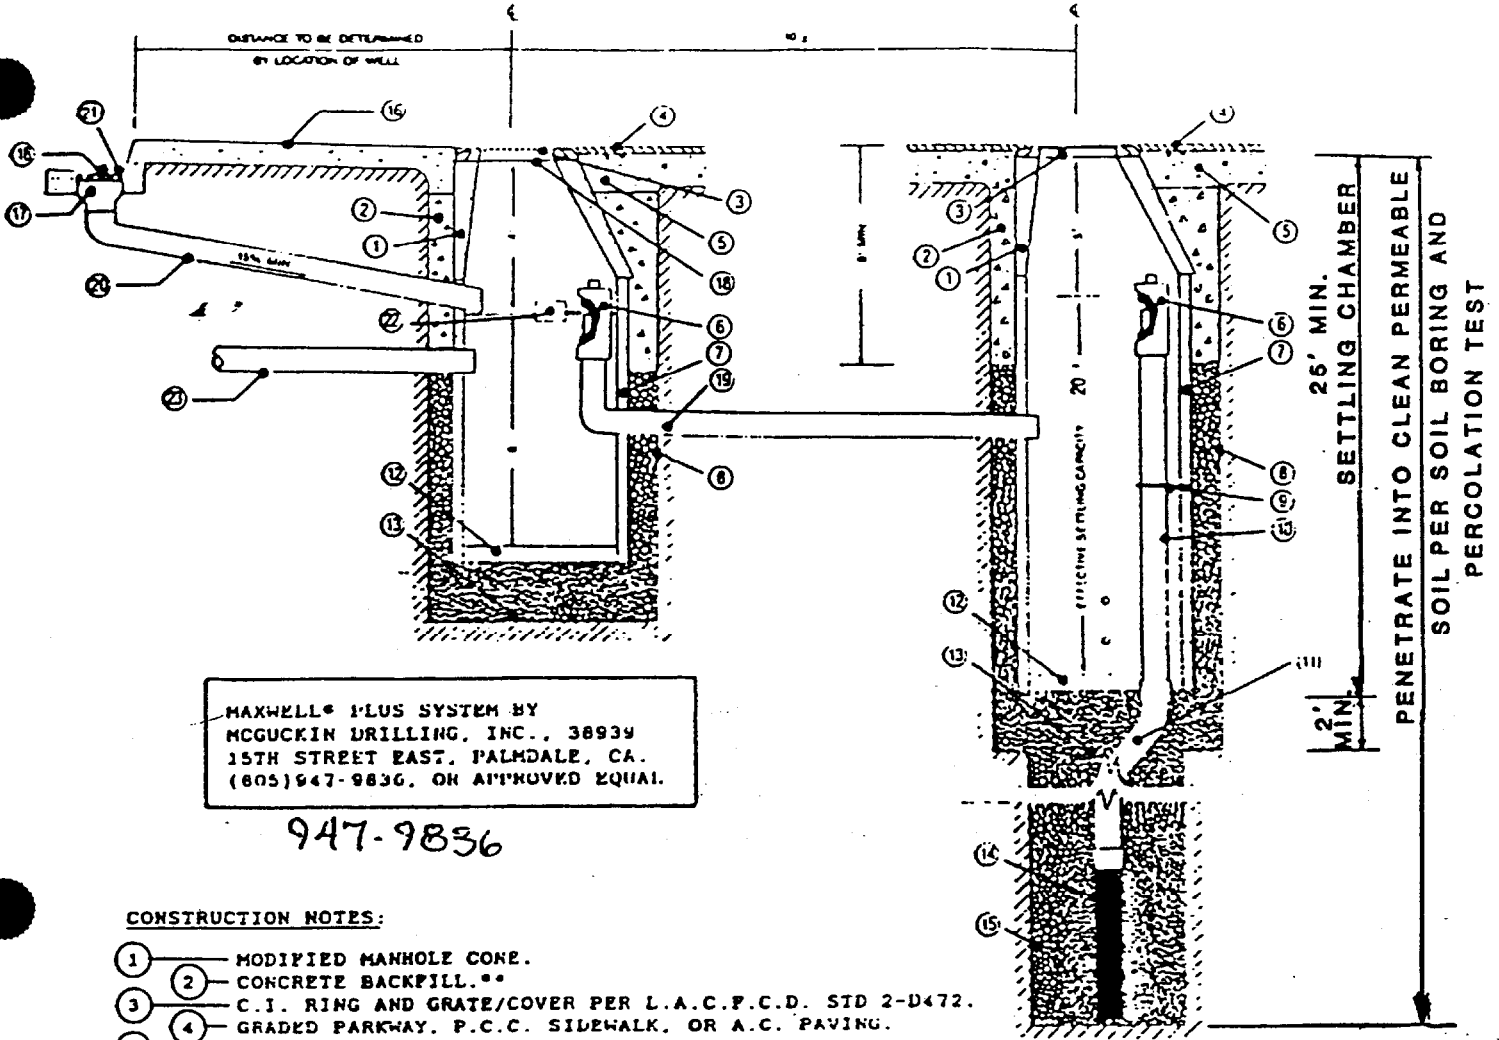

MAXWELL® PLUS SYSTEM BY
 MCGUCKIN DRILLING, INC., 38939
 15TH STREET EAST, PALMDALE, CA.
 (805)947-9836. OR ANYWHERE EQUAL.

947-9836

CONSTRUCTION NOTES:

- 1 — MODIFIED MANHOLE CONE.
- 2 — CONCRETE BACKFILL.**
- 3 — C.I. RING AND GRATE/COVER PER L.A.C.F.C.D. STD 2-D472.
- 4 — GRADED PARKWAY, P.C.C. SIDEWALK, OR A.C. PAVING.
- 5 — COMPACTED BASE MATERIAL.
- 6 — DEBRIS SHIELD.*
- 7 — PRECAST LINER.
- 8 — MIN. 6" DIAMETER DRILLED SHAFT.
- 9 — SUPPORT BRACKET.*
- 10 — OVERFLOW PIPE (6") SCH 40 PVC.
- 11 — 6" DIAMETER PVC PIPE.
- 12 — 4" THICK CONCRETE BASE.
- 13 — 3/8" TO 1/2" WASHED ROCK.
- 14 — DRAINAGE SCREEN.* (.120 SLOTS)
- 15 — MIN 4" DIAMETER DRILLED SHAFT.
- 16 — EXISTING OR PROPOSED SIDEWALK.
- 17 — ALHAMBRA PDY A-1292 BOLTED GUTTER DRAIN PER STD. NO. D-1.3.
- 18 — U.V. RESISTANT FABRIC SEAL.***
- 19 — 4" CONNECTOR PIPE WITH 2" ORIFICE AT INTERCEPTOR END.
- 20 — 8" PVC PIPE (SCH 80) AND FITTINGS AT MIN 15% SLOPE.
- 21 — PROVIDE FOR 1" LOCAL DEPRESSION WHERE GRATE AND GUTTER P.L. JOIN.
- 22 — 4 QT. MIN. HYDROPHOBIC ABSORBENT.*
- 23 — 12" PVC TO PARDSIDE INLET.

* REQUIRES SPECIFICATION OR DETAIL.
 ** ACTUAL DEPTH OF CONCRETE WILL BE DETERMINED BY THE SOILS ENGINEER.
 *** FABRIC SEAL TO REMAIN UNTIL PAVING AND/OR LANDSCAPING IS COMPLETE.

<h1>CITY OF PALMDALE...</h1>	
<h2>Parkway Drywell</h2>	<h2>Std. No. D-1.2</h2>
Approved <u><i>John M. Mendenhall</i></u> City Engineer	Date <u>1-9-91</u>