


NOTES

1. CASTINGS SHALL CONFORM TO ASTM 48-30.
2. CASTINGS ARE TO BE DIPPED IN BLACK BITUMINOUS PAINT.
3. BOX AND LID HEARING SURFACES MACHINED TO CLOSE QUIET FIT.
4. CASTINGS MAY BE AVAILABLE FROM ALHAMBRA FOUNDRY CO., LONG BEACH IRON WORKS, INC., OR EQUAL.
5. THE MONUMENT CASTING SHALL EXTEND TO THE DEPTH OF THE BRASS CAP, OR A SLEEVE SHALL BE INSTALLED FOR ANY GAP BETWEEN THE BOTTOM OF THE CASTING AND THE DEPTH OF THE BRASS CAP.

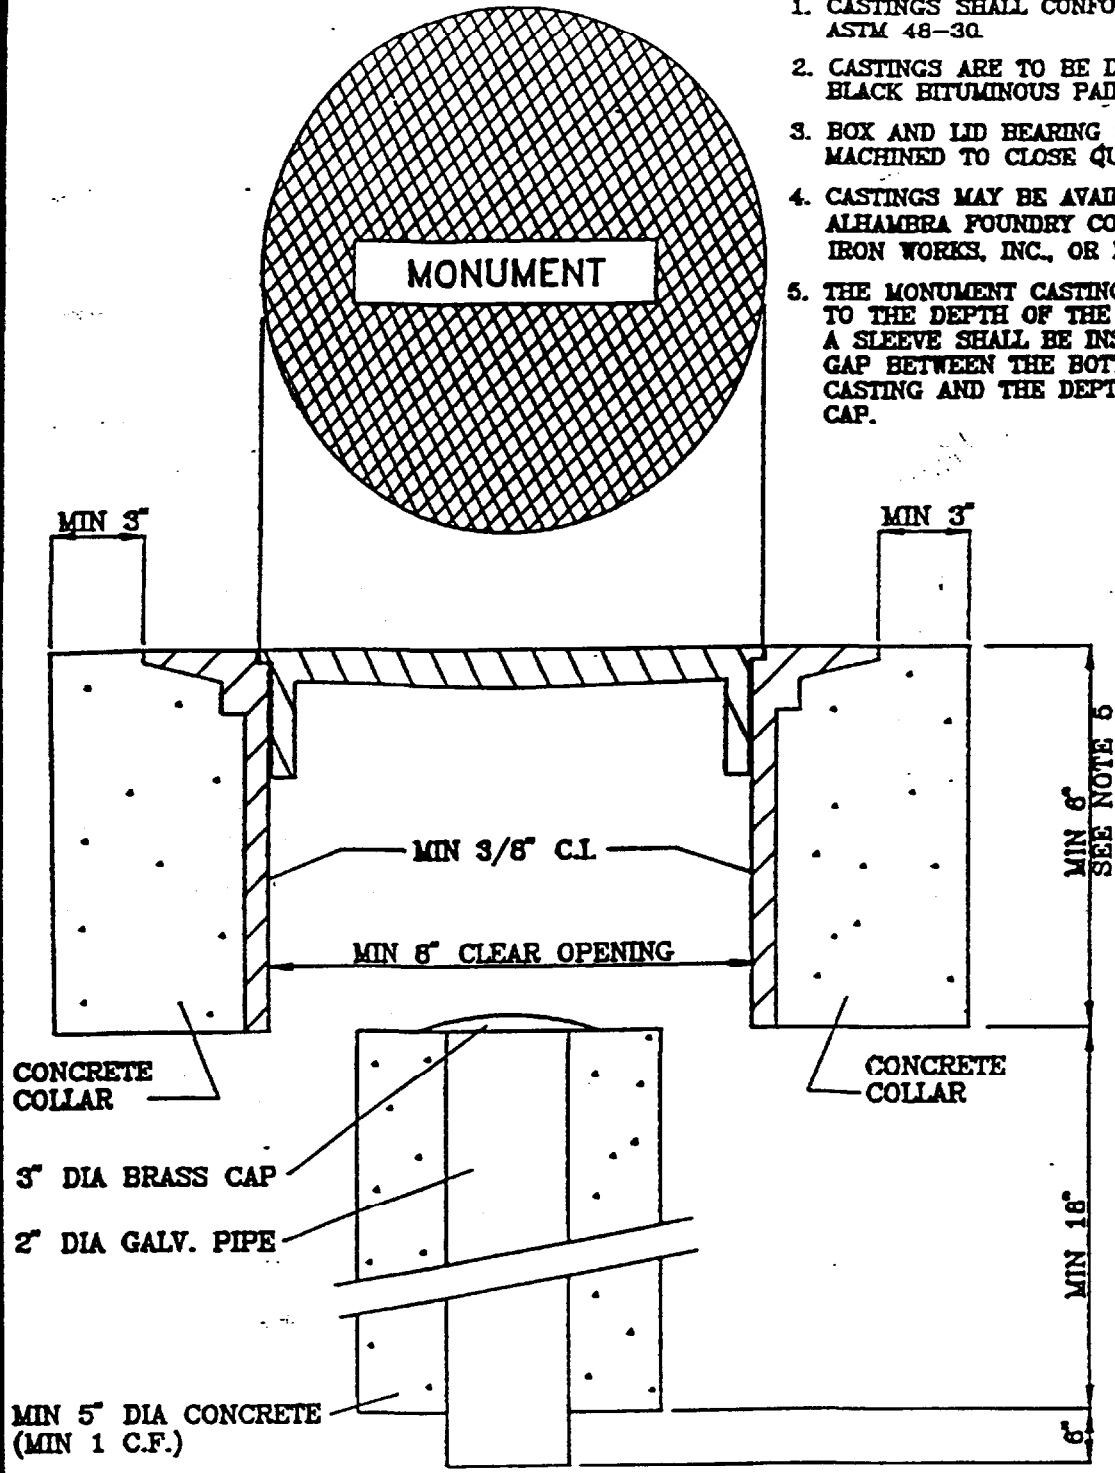

NO SCALE

CITY OF PALMDALE

SURVEY MONUMENT

APPROVED: *John W. ...* DATE 5-11-94
CITY ENGINEER DATE

S-4