


SECTION

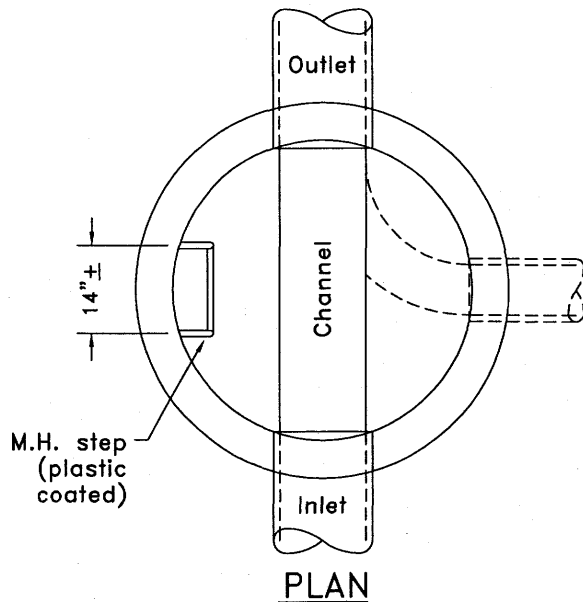

PLAN

SPECIFICATIONS

1. Precast M.H. sections shall conform to applicable provisions of ASTM C76-59T.
2. Steps shall be galvanized steel, 3/4" dia, plastic coated, and inserted 3" min.

U-shaped channel may be formed in M.H. base or constructed by laying pipe through the M.H. and breaking out top half of the pipe and forming remainder of U-shaped channel in concrete.

Rev	By	Date
0	PAP	12/14/92
1	MAR	01/02/02

Scale: NTS

**Manhole
Standard Precast
36" and Smaller**

City of Palo Alto Standard

Approved by:	<i>Jim Smith</i>
PE No.	35411
Date	5/14/07
Dwg No.	312