


This Standard Plan was developed for use on public works projects in the City and County of San Francisco, and shall not be used without consulting a Registered Professional Engineer. The Department of Public Works reserves the right to make revisions to this Standard Plan at any time.

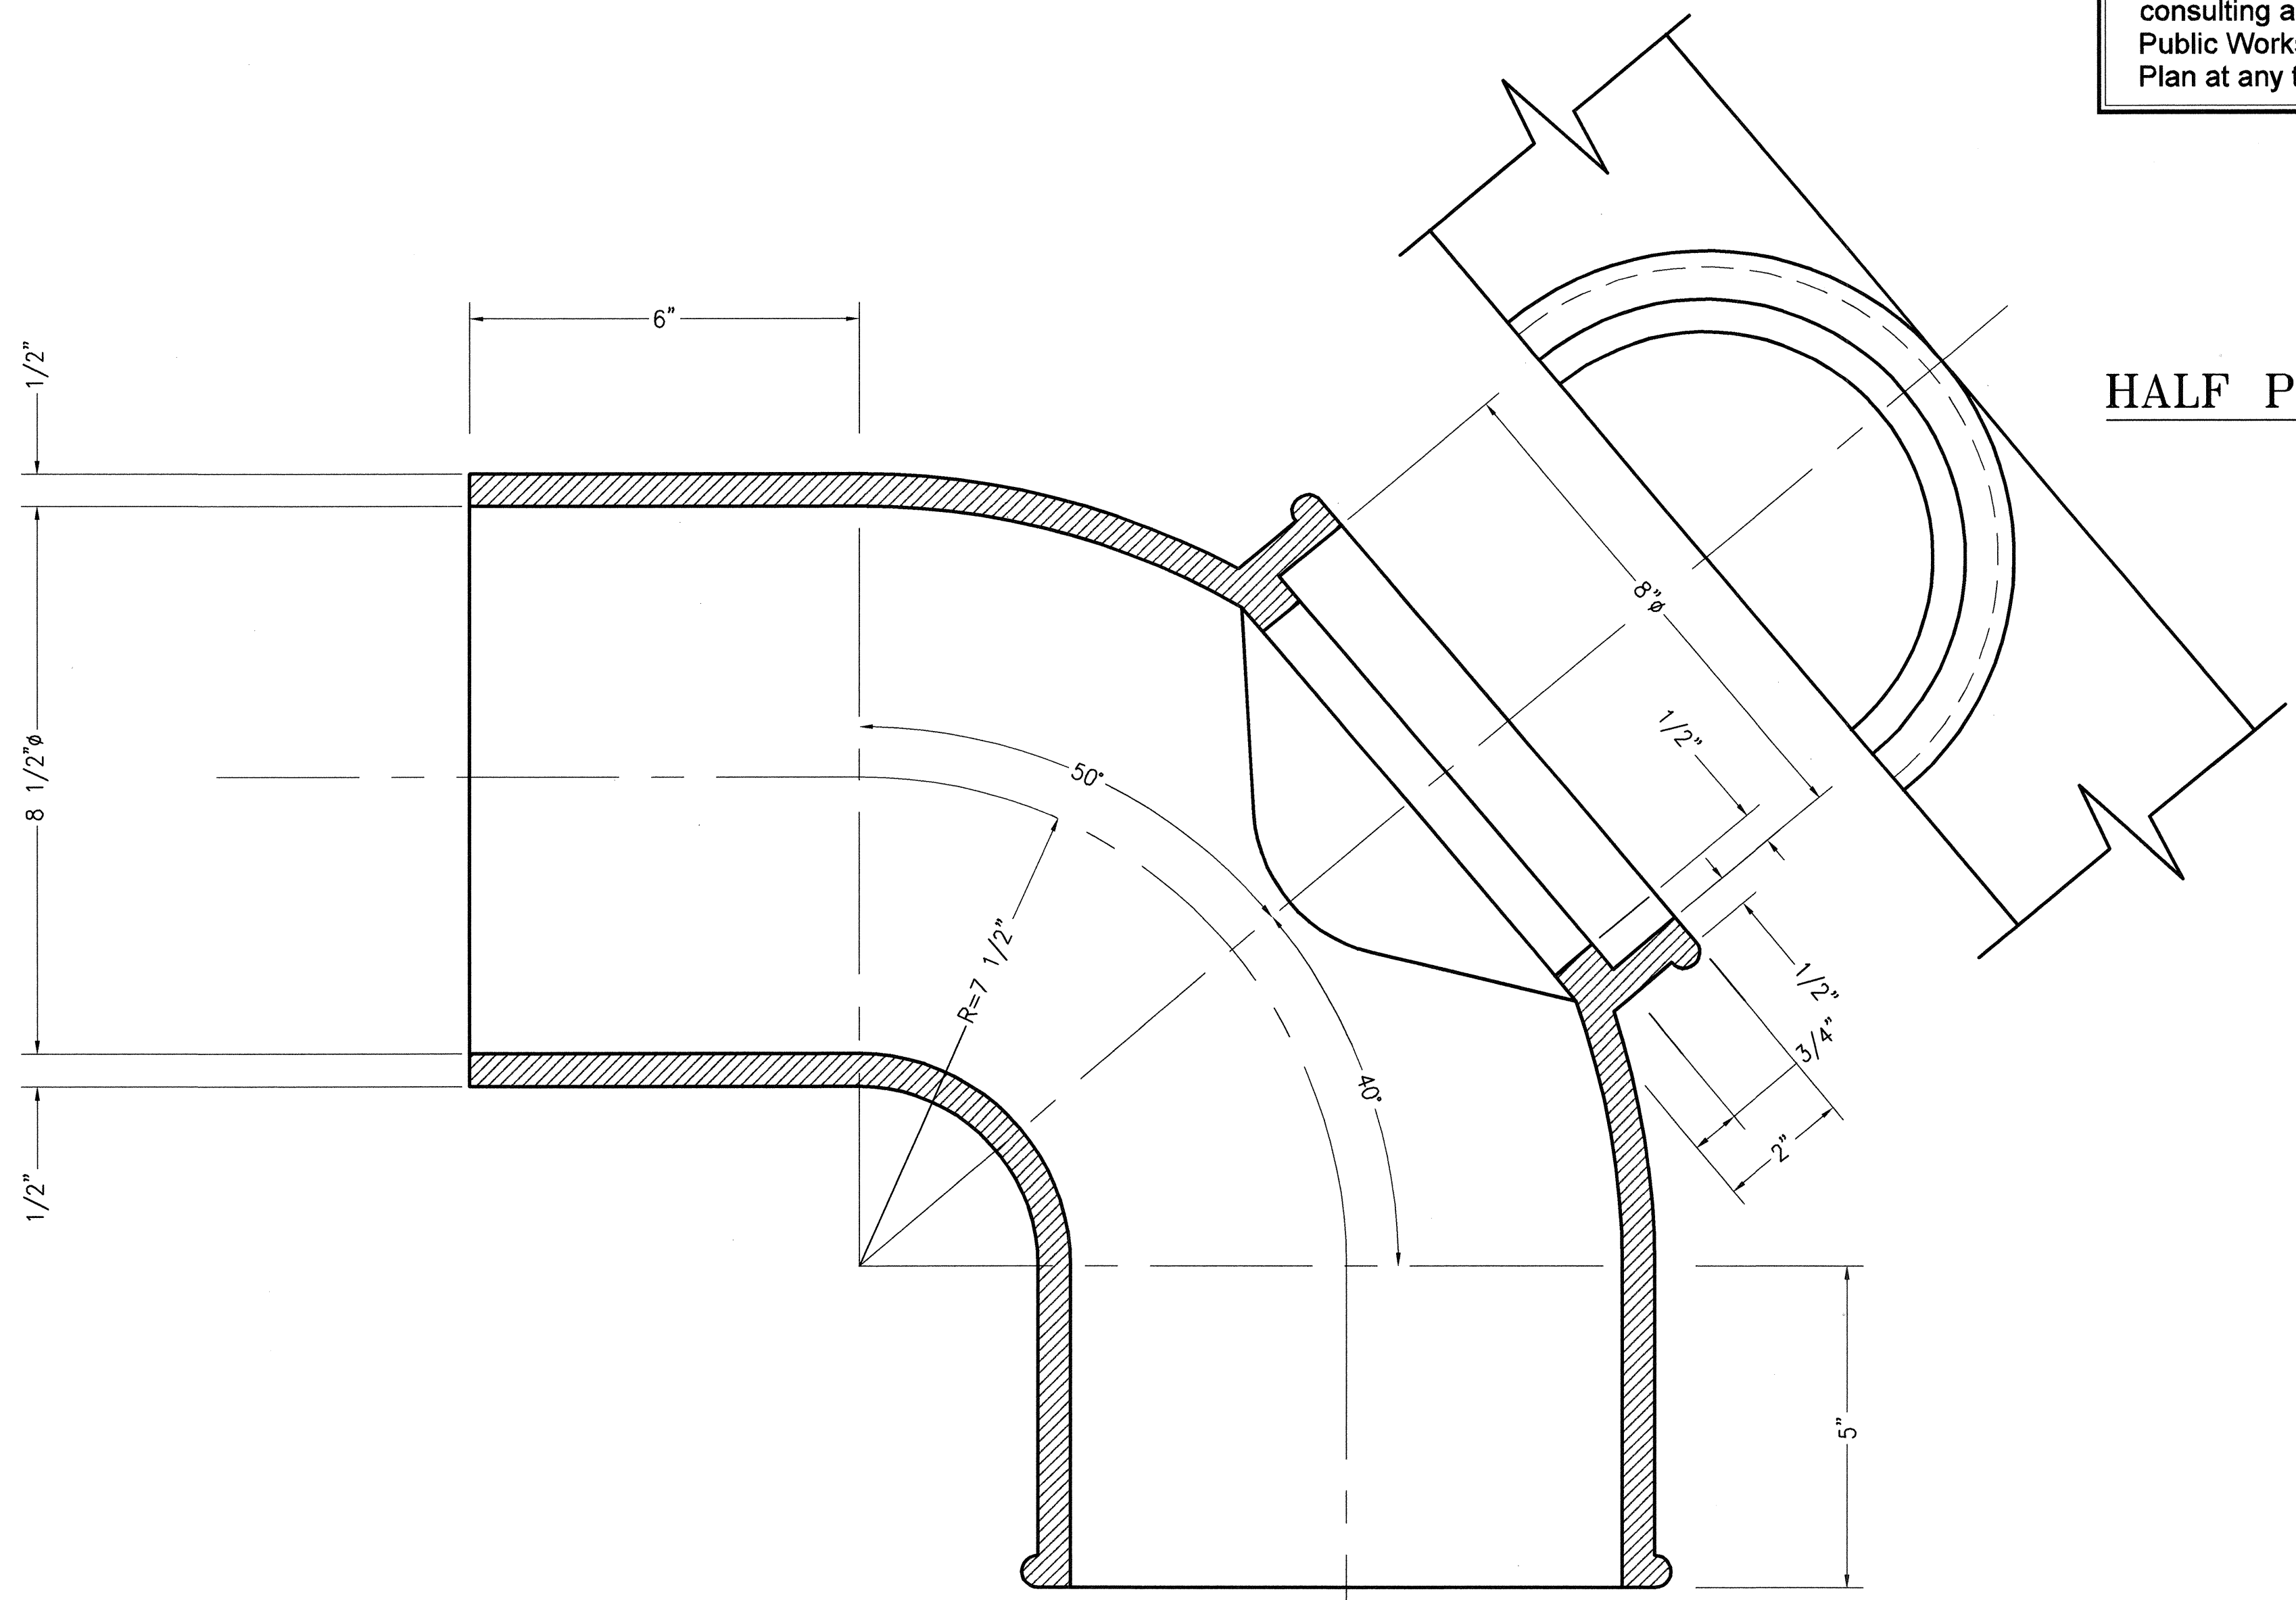

HALF PLAN OF CLEAN OUT


**NOTES:**

1. RADIUS OF BEADS 1/4".
2. COMPUTED WEIGHT OF TRAP 89 LBS.
3. THE NAME OF THE FOUNDRY, THE YEAR OF MANUFACTURE, THE PATTERN NUMBER AND "CATCH BASIN END" SHALL BE CAST ON EACH CASTING IN 3/4" LETTERS, RAISED 1/8". THIS DATA SHALL BE CAST ON THE 5" LEG OF TRAP DIRECTLY UNDER 8" DIAMETER CLEAN-OUT.
4. CAST IRON SHALL BE IN ACCORDANCE WITH THE CURRENT A.S.T.M. STANDARD SPEC. FOR GRAY-IRON CASTING (CL. 20), DESIGNATION A-48.
5. CAST IRON WATER TRAP SHALL INCLUDE CLEANOUT CAP.

SECTION OF CAST IRON TRAP  
SCALE: 1"=2"

NO.	DATE	DESCRIPTION	BY	APP.
TABLE OF REVISIONS				
CHECK WITH TRACING TO SEE IF YOU HAVE LATEST REVISION				

REFERENCE INFORMATION  
& FILE NO. OF SURVEYS

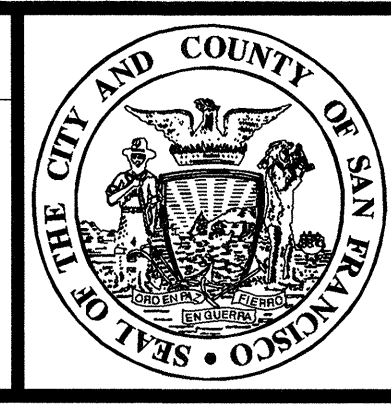

**BUREAU OF ENGINEERING**  
DEPARTMENT OF PUBLIC WORKS  
CITY AND COUNTY OF SAN FRANCISCO

REVIEWED:	DATE:	PLANS APPROVAL DATE:	APRIL 30, 2007
ID	12/2006	<i>Ken Sin</i>	4/30/07
DRAWN:	DATE:	SECTION MANAGER	
JL	07/2003	<i>Mina</i>	4/30/07
CHECKED:	DATE:	DEPUTY BUREAU MANAGER	
KS	12/2006	<i>Jan Chia</i>	BUREAU MANAGER

<b>STANDARD PLAN</b>	OLD FILE NO.
HYDRAULICS	L-370.1B
CAST IRON WATER TRAP FOR CATCH BASIN	FILE NO. 87,194
	REV. NO.

Drawing Path: V:\09666J Standard Plans & Specs Update\2\_Plans\Title\_Bole\BOE STD Title Block.dwg  
 Plot Time: Fri, 27 Apr 2007 6:57pm  
 Dimension Scale: 1  
 Model Units: Feet  
 Xref: V:\09666J Standard Plans & Specs Update\2\_Plans\Title\_Bole\BOE STD Title Block.dwg